

PRELIMINARY

PRELIMINARY

Director
Date

LOCAL TOWNSVILLE CITY
GOVERNMENT: COUNCIL

LOCALITY: BOHLE PLAINS

Meridian: MGA (Zone 55) vide SP332255

Survey Records: No

Plan of Lots
21-30, 183-195,
205-221 & 7000

Cancelling Lot 7000 on SP346861

Scale: 1:2500

Format: STANDARD

SP349213

DIAGRAM B
Scale 1:600

0m 125m 250m 375m
0 50mm 100mm 150mm State copyright reserved.



**WARNING : Folded or Mutilated Plans will not be accepted.
Plans may be rolled.
Information may not be placed in the outer margins.**

(Dealing No.)

4. Lodged by

(Include address, phone number, email, reference, and Lodger Code)

I. Existing		Created		
Title Reference	Description	New Lots	Road	Secondary Interests
TBA	Lot 7000 on SP346861	21-30, 183-195, 205-221 & 7000	New Rd	_____

ENCUMBRANCE EASEMENT ALLOCATIONS

Easement	Lots to be Encumbered
601408579 (Emt C on RP739629)	7000
721717641 (Emt A on SP332255)	7000
721717645 (Emt F on SP332255)	7000
721717646 (Emt B on SP332255)	7000

EXISTING CAVEAT ALLOCATIONS

Caveat	Lots Encumbered
708445884	21-30, 183-195, 205-221 & 7000

PRELIMINARY

21-30, 183-195, 205-221 & 7000	Por 194
Lots	Orig

2. Orig Grant Allocation :

3. References :

Dept File :
Local Govt :
Surveyor : 26544-157-02

5. Passed & Endorsed :

By: BRAZIER MOTTI PTY LTD
Date :
Signed :
Designation : Liaison Officer

6. Building Format Plans only.

I certify that :
* As far as it is practical to determine, no part of the building shown on this plan encroaches onto adjoining lots or road;
* Part of the building shown on this plan encroaches onto adjoining * lots and road

..... Cadastral Surveyor/Director* Date

*delete words not required

7. Lodgement Fees :


Survey Deposit	\$
Lodgement	\$
.....New Titles	\$
Photocopy	\$
Postage	\$
TOTAL	\$

8. Insert Plan Number

SP349213

DIAGRAM C
Scale 1:500

PRELIMINARY

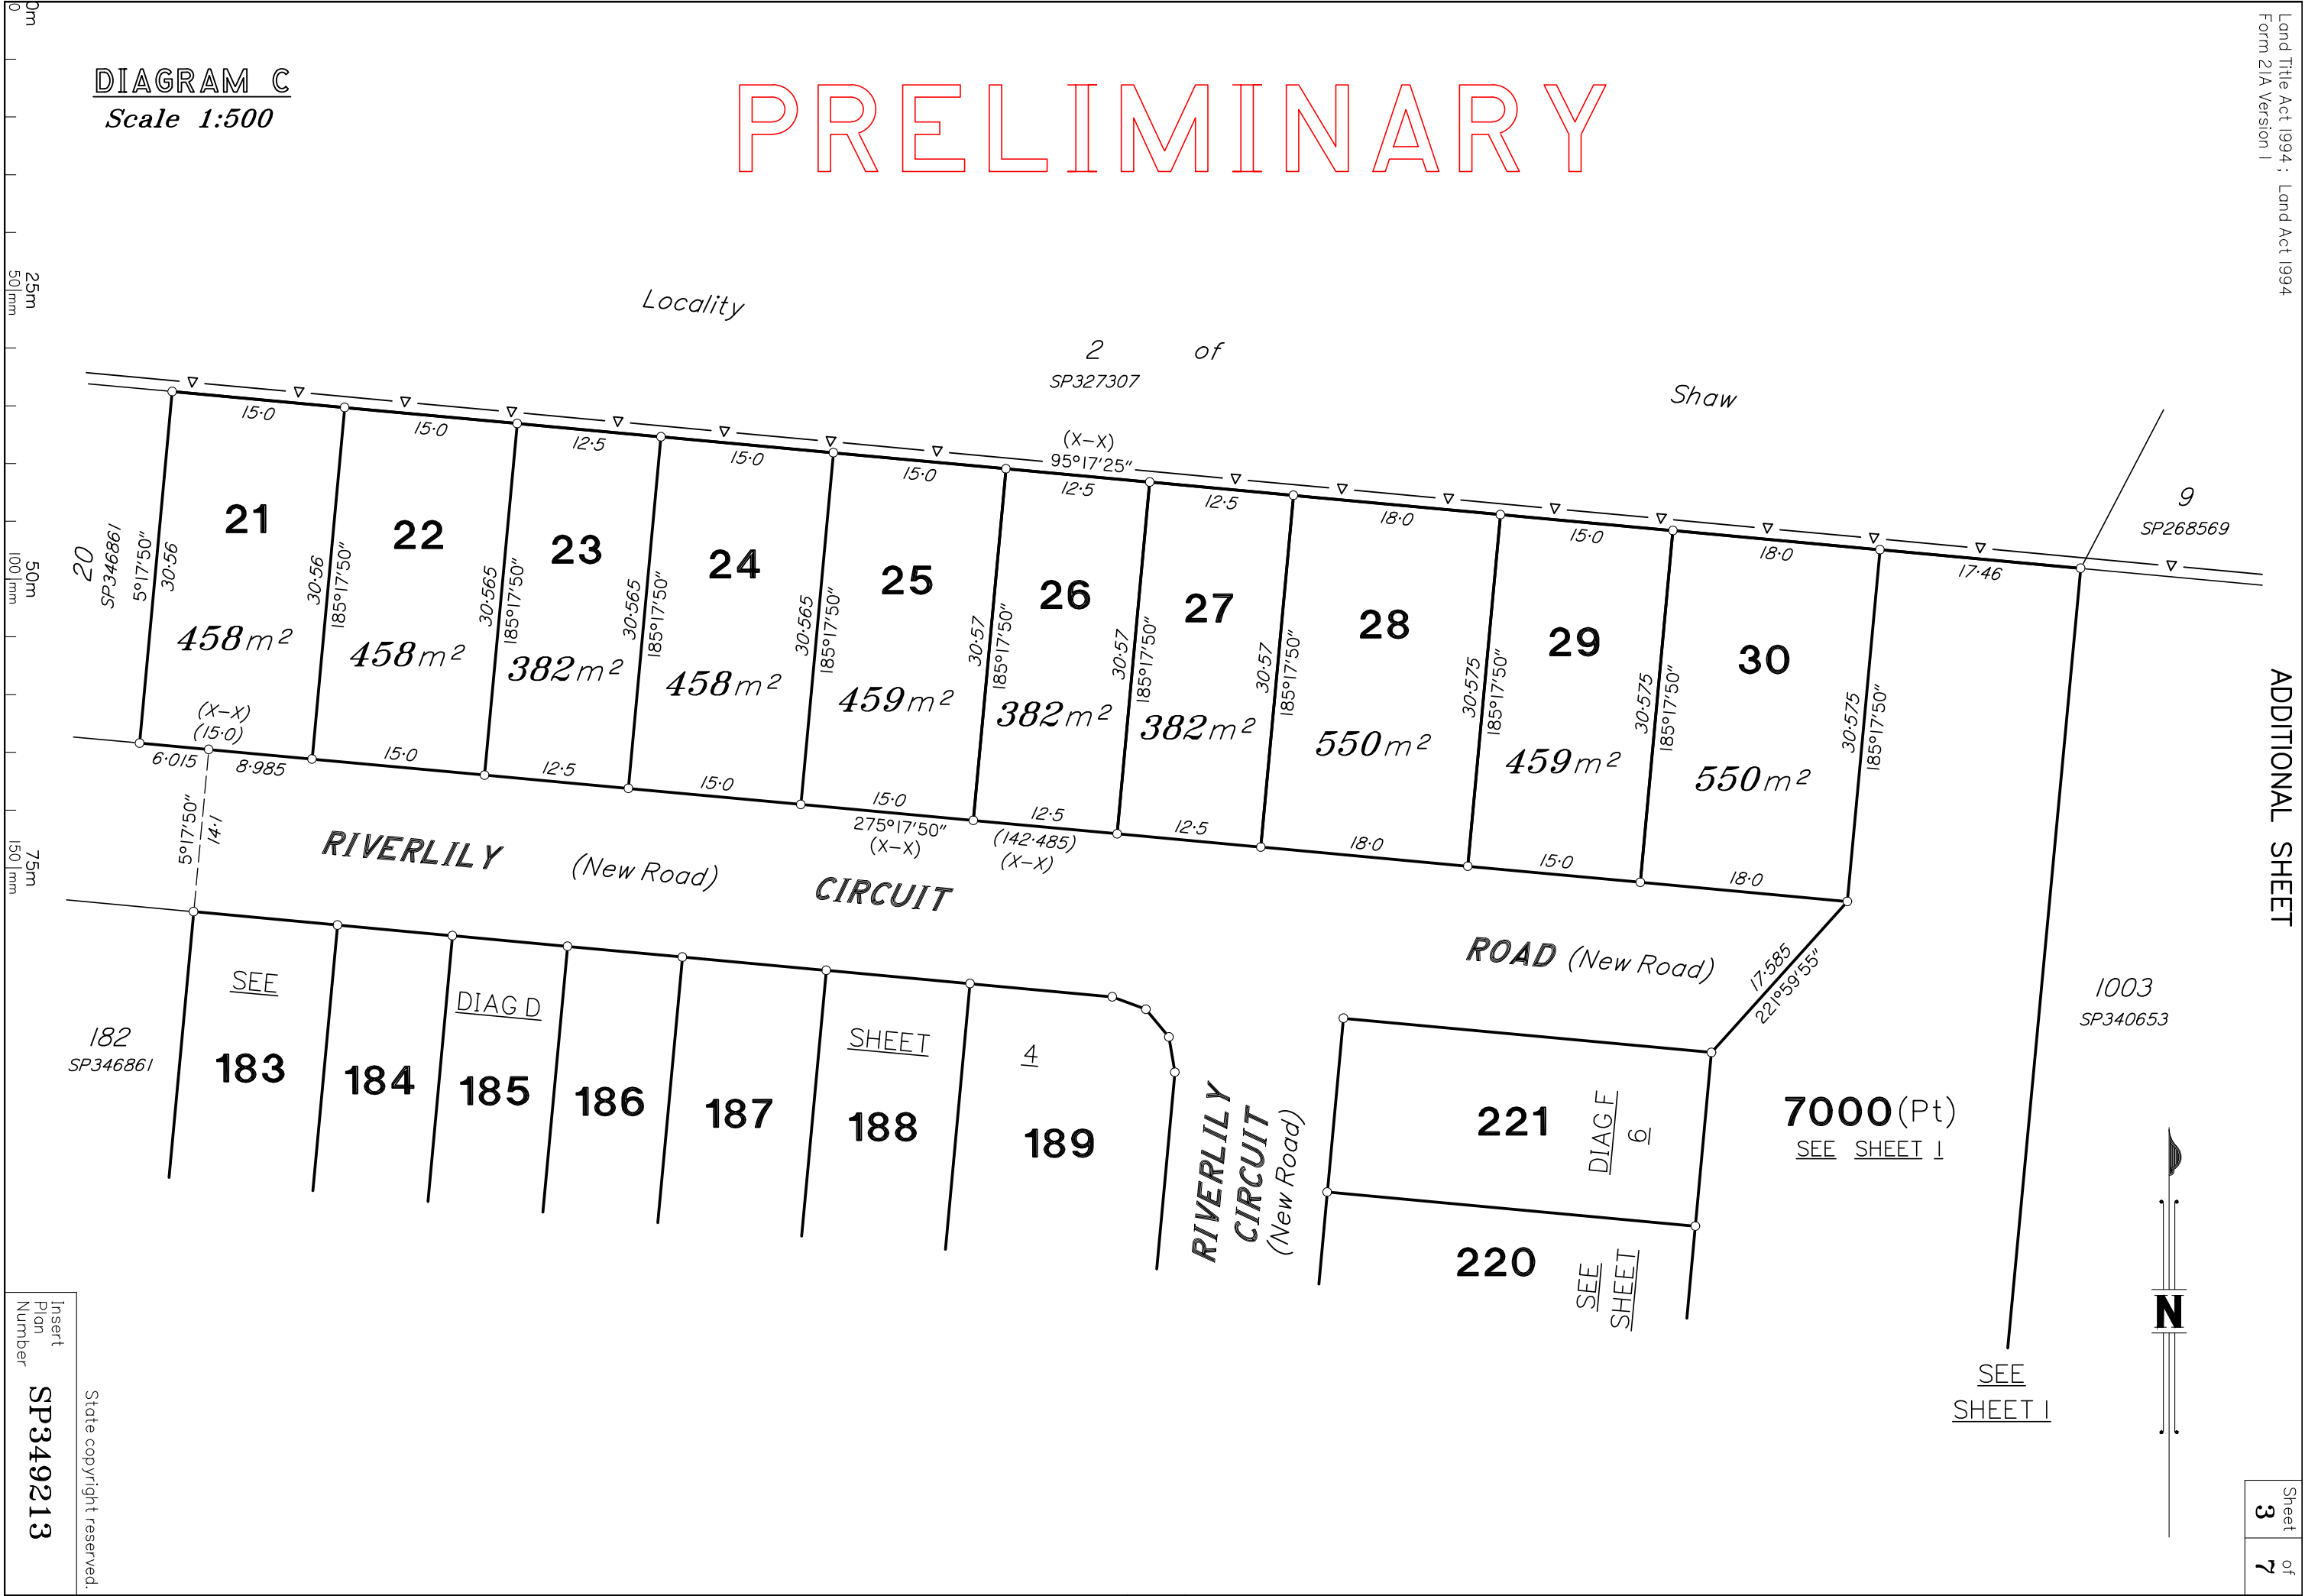


Insert
Plan
Number
SP349213
State copyright reserved.

SEE
SHEET 1

SEE
DIAG F
6
SEE
SHEET

7000 (Pt)
SEE SHEET 1

1003
SP340653

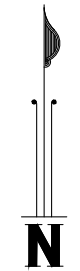

PRELIMINARY

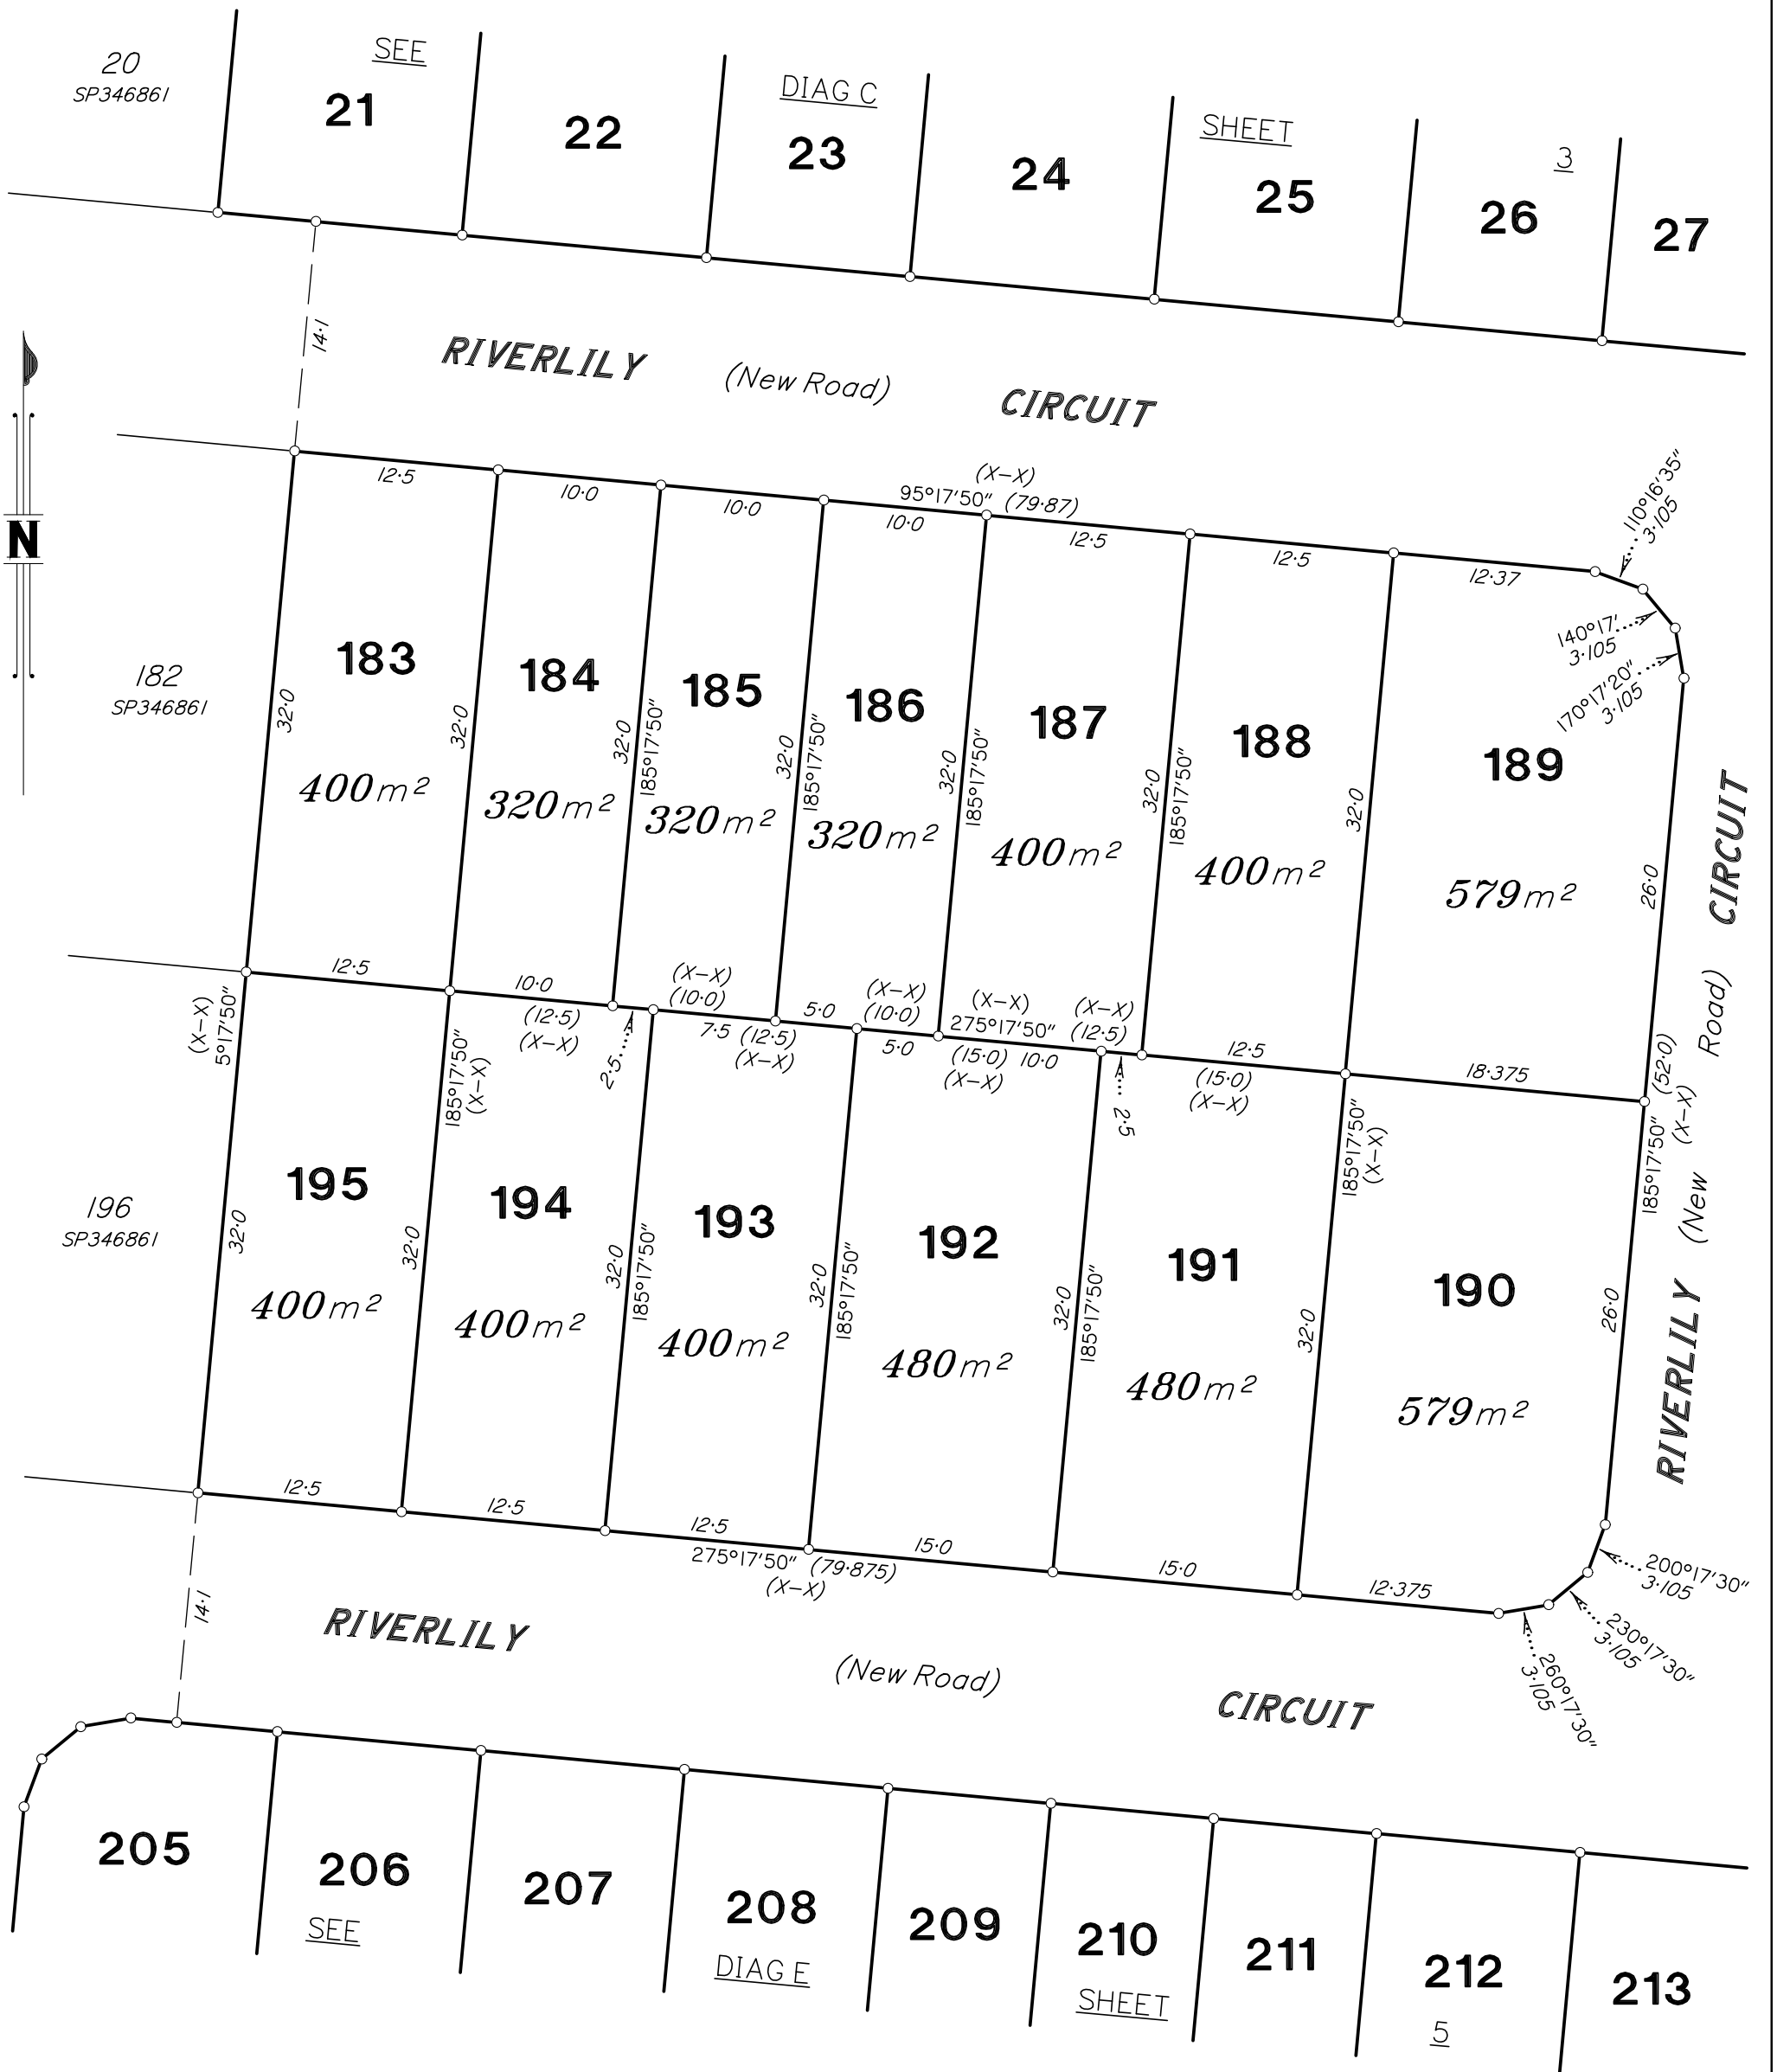


DIAGRAM D
Scale 1:400




State copyright reserved.

Insert Plan Number **SP349213**

PRELIMINARY

DIAGRAM E
Scale 1:400

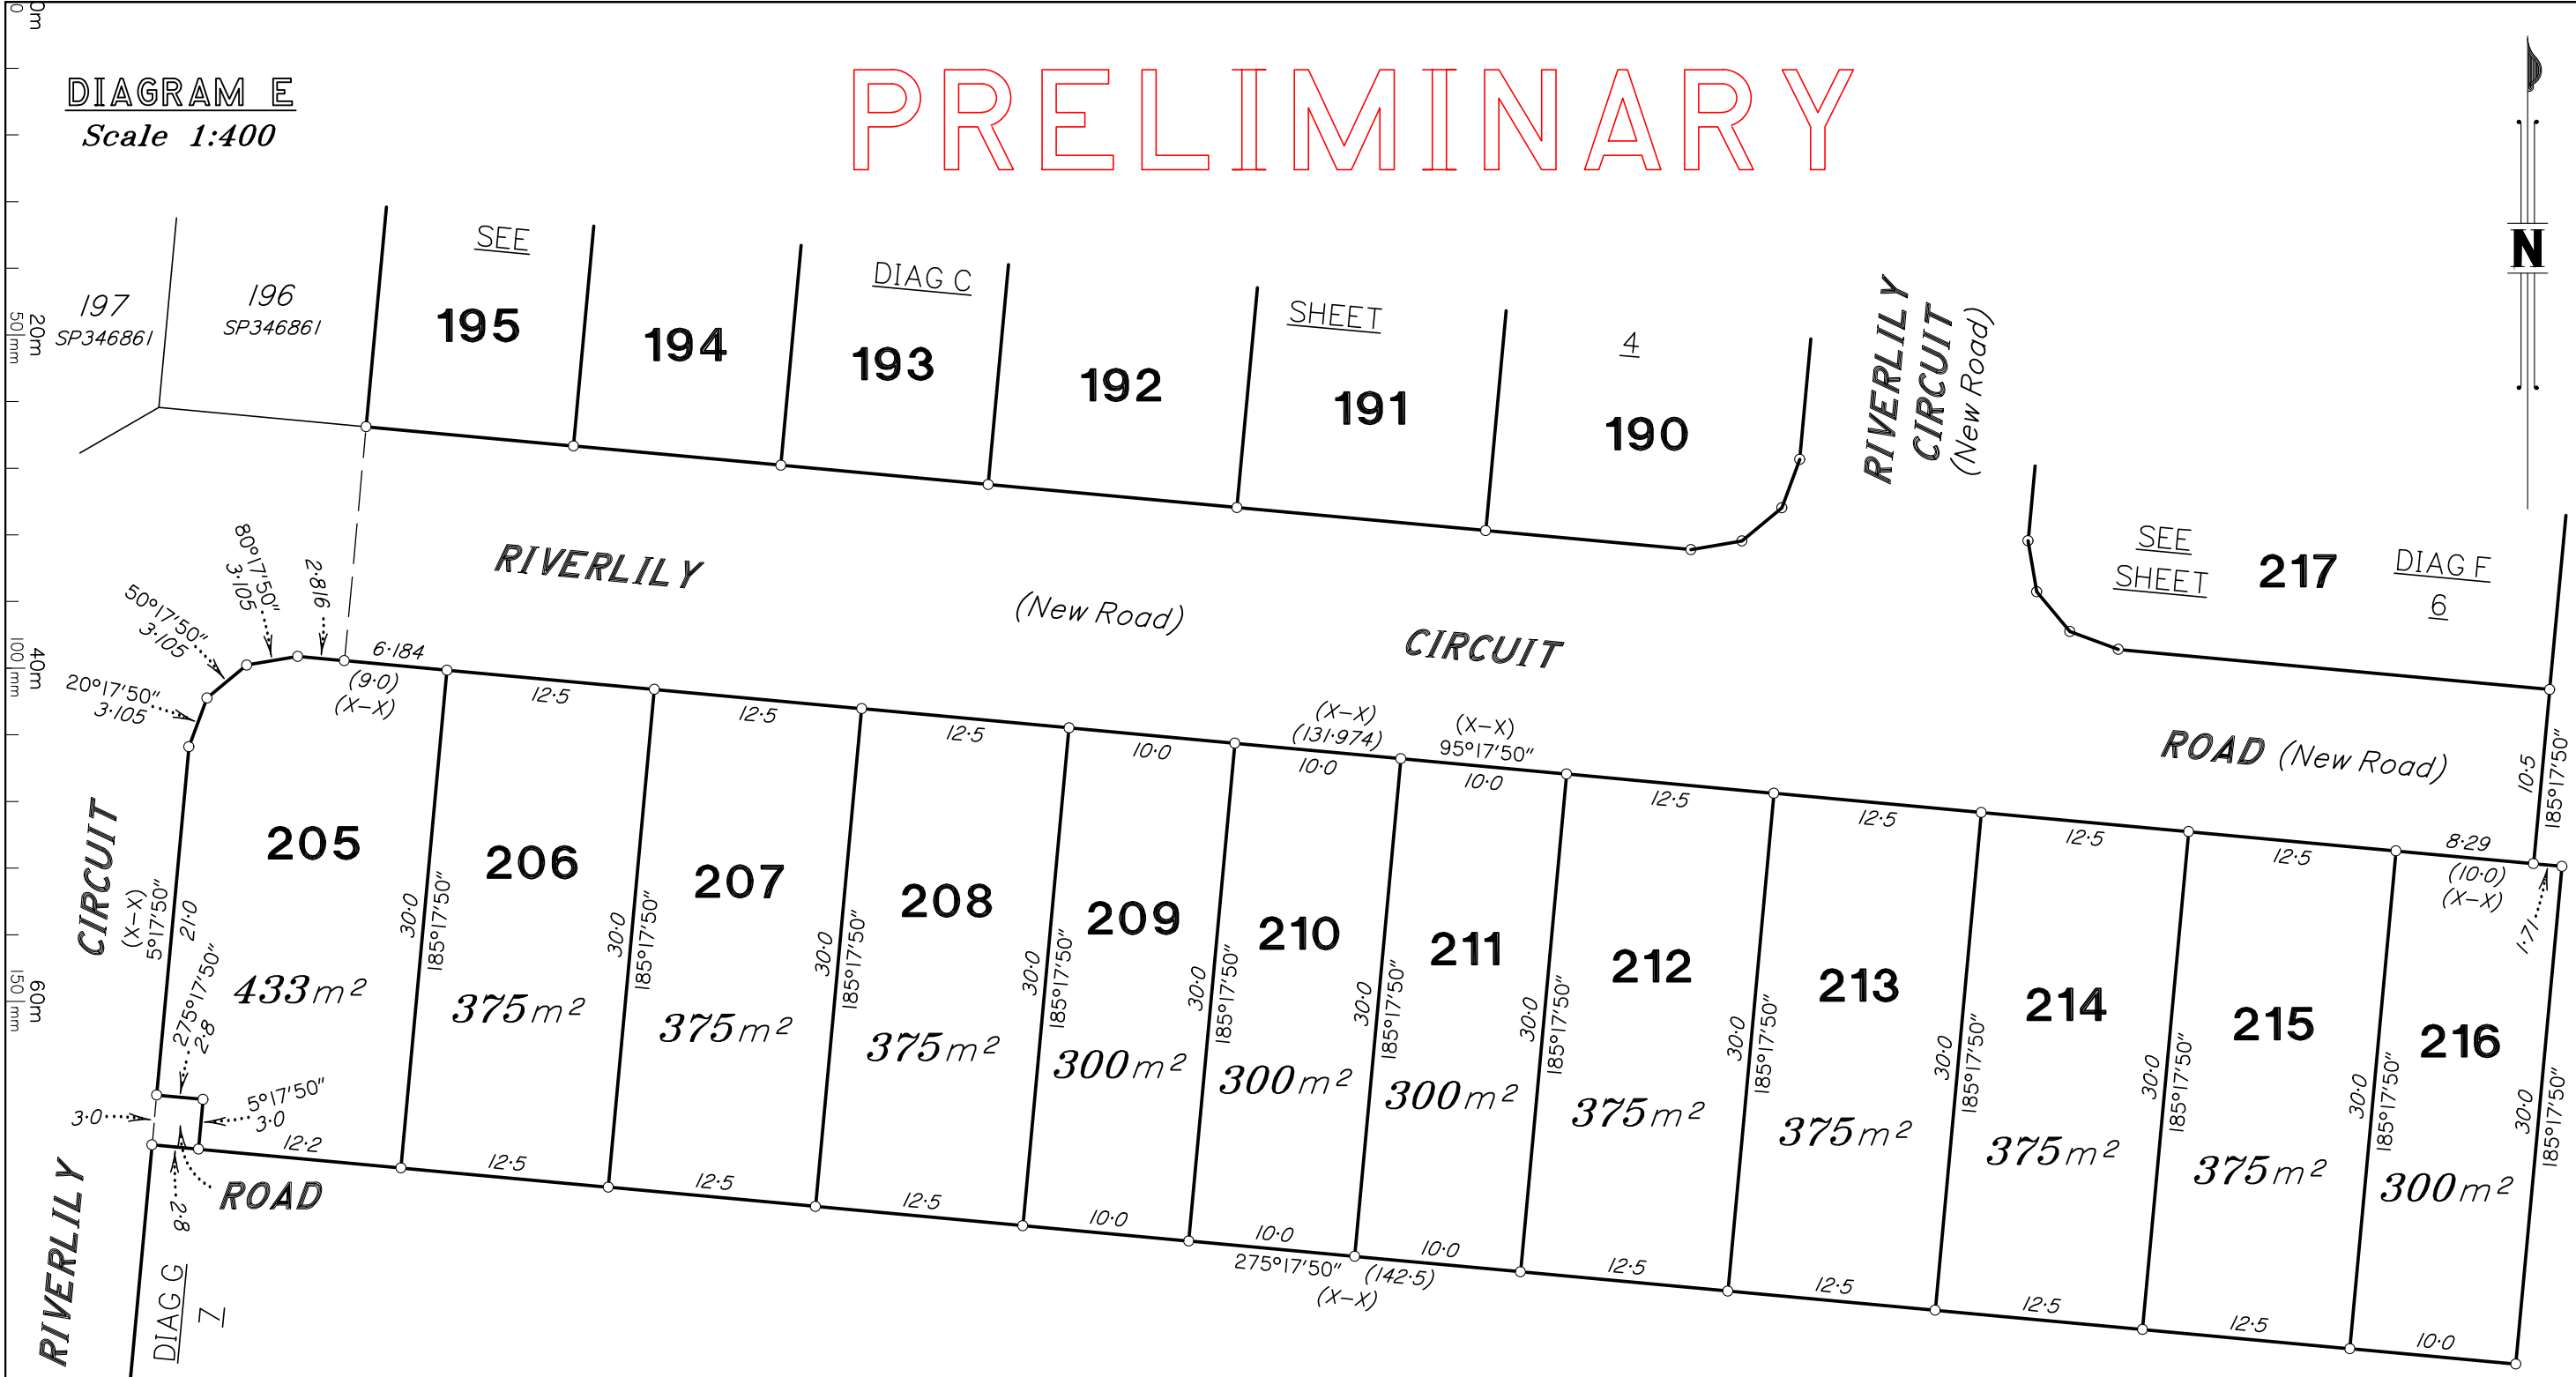

<u>Area of New Road</u>	
(ROAD #1) 525 m ²
(ROAD #2) 345 m ²
(RIVERLILY CIRCUIT) 3740 m ²
<u>Total Area</u> 4610 m ²

7000 (Pt)
SEE SHEET 1

Insert
Plan
Number
SP349213
State copyright reserved.

PRELIMINARY


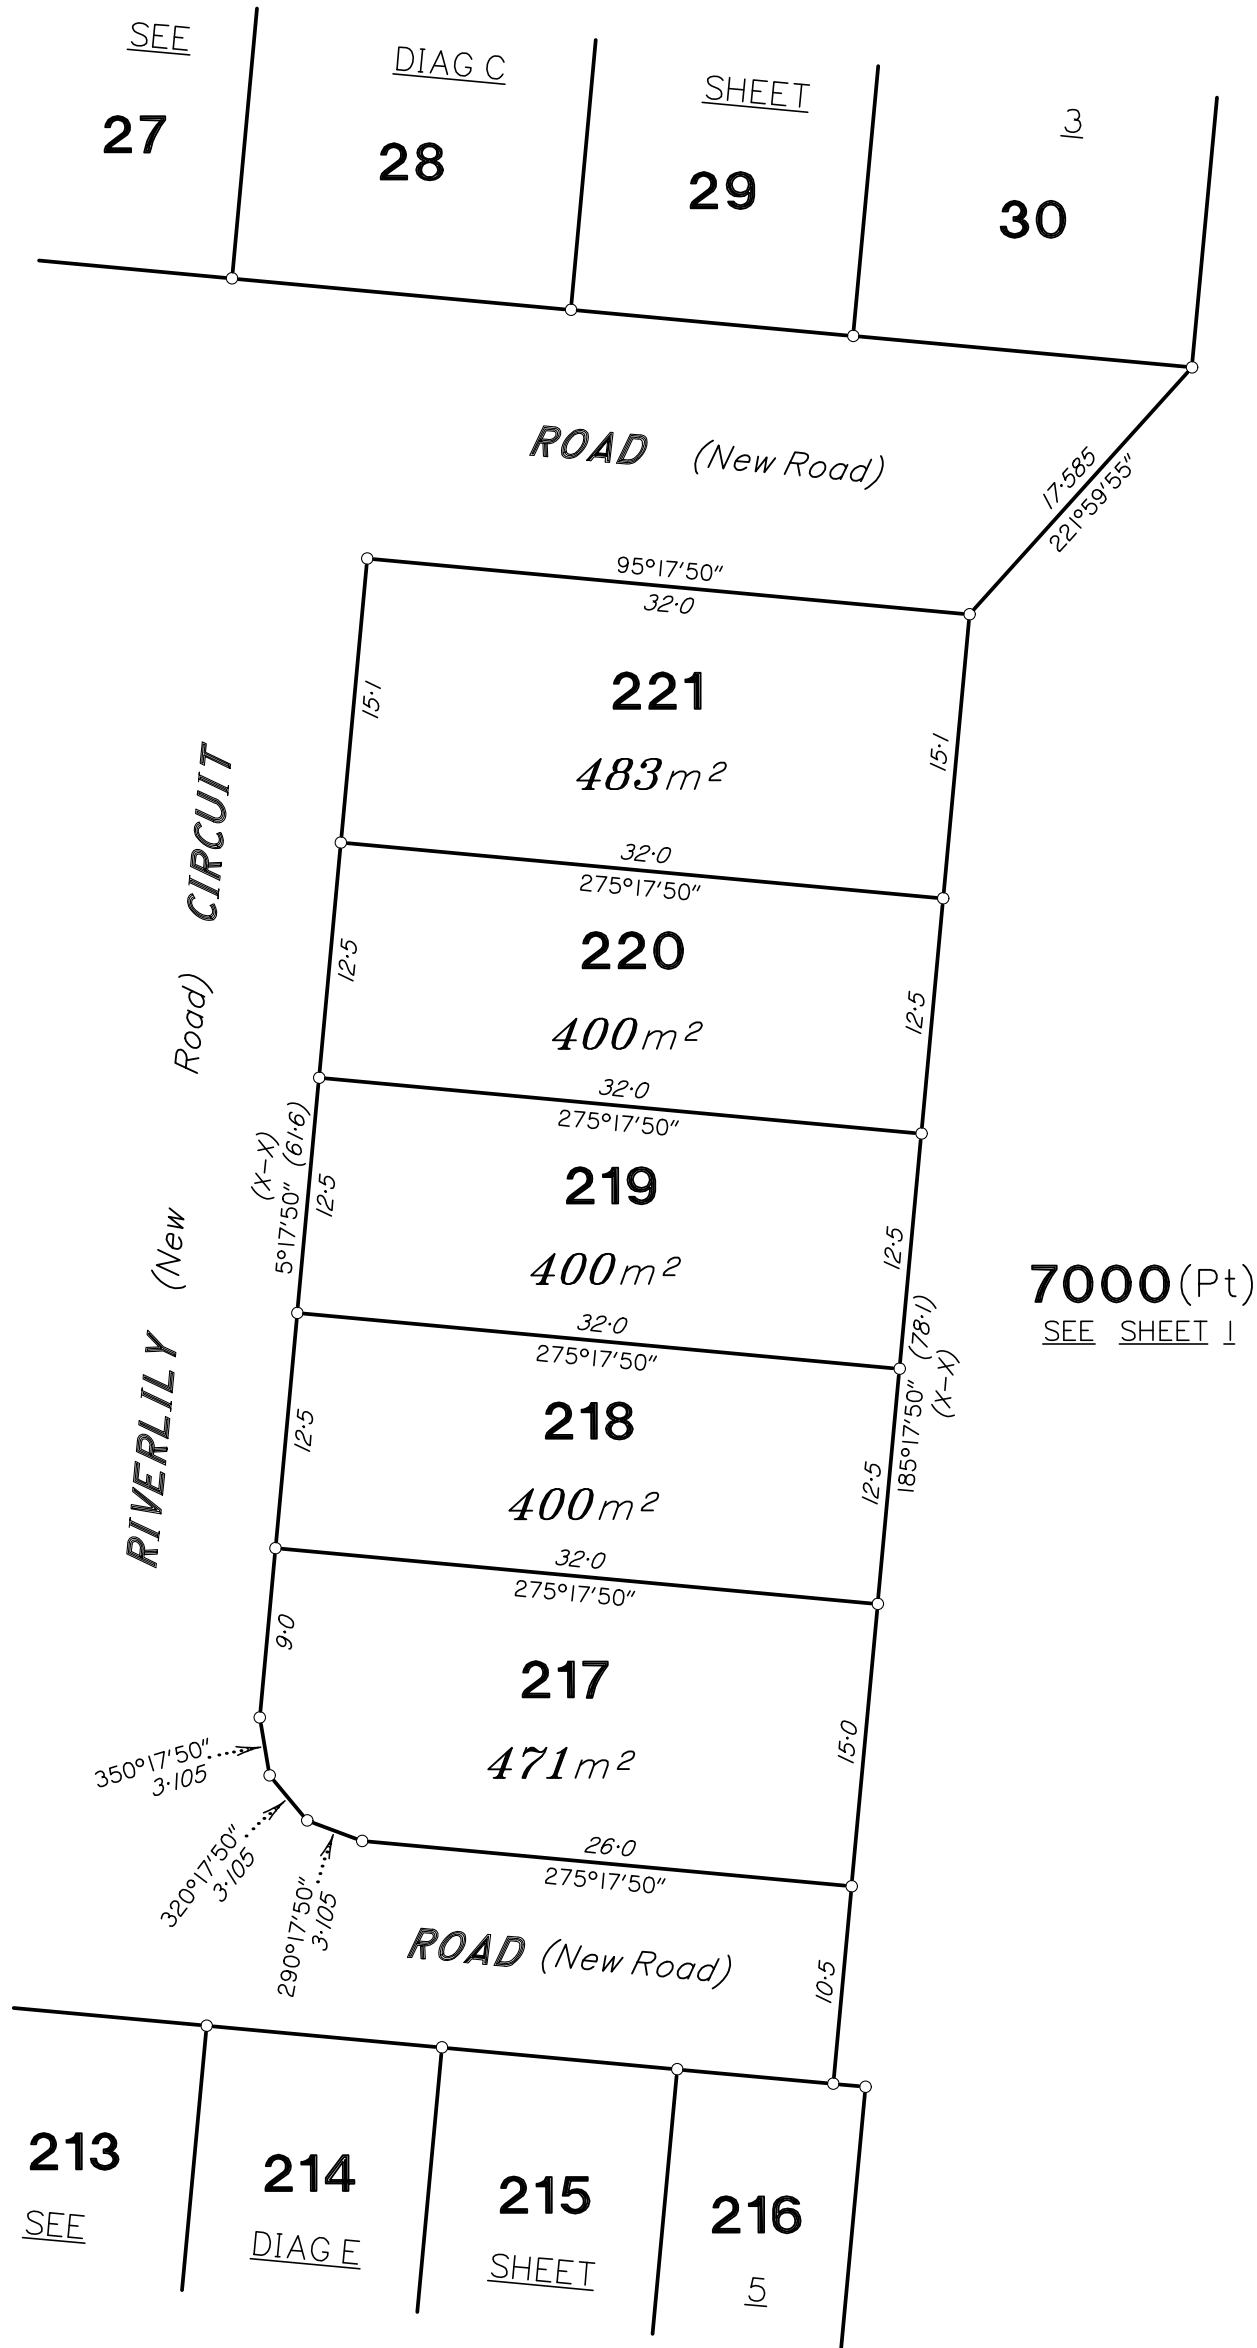


DIAGRAM F
Scale 1:400



DIAGRAM G
Scale 1:500

0m
25m
50m
100m
150m
75m

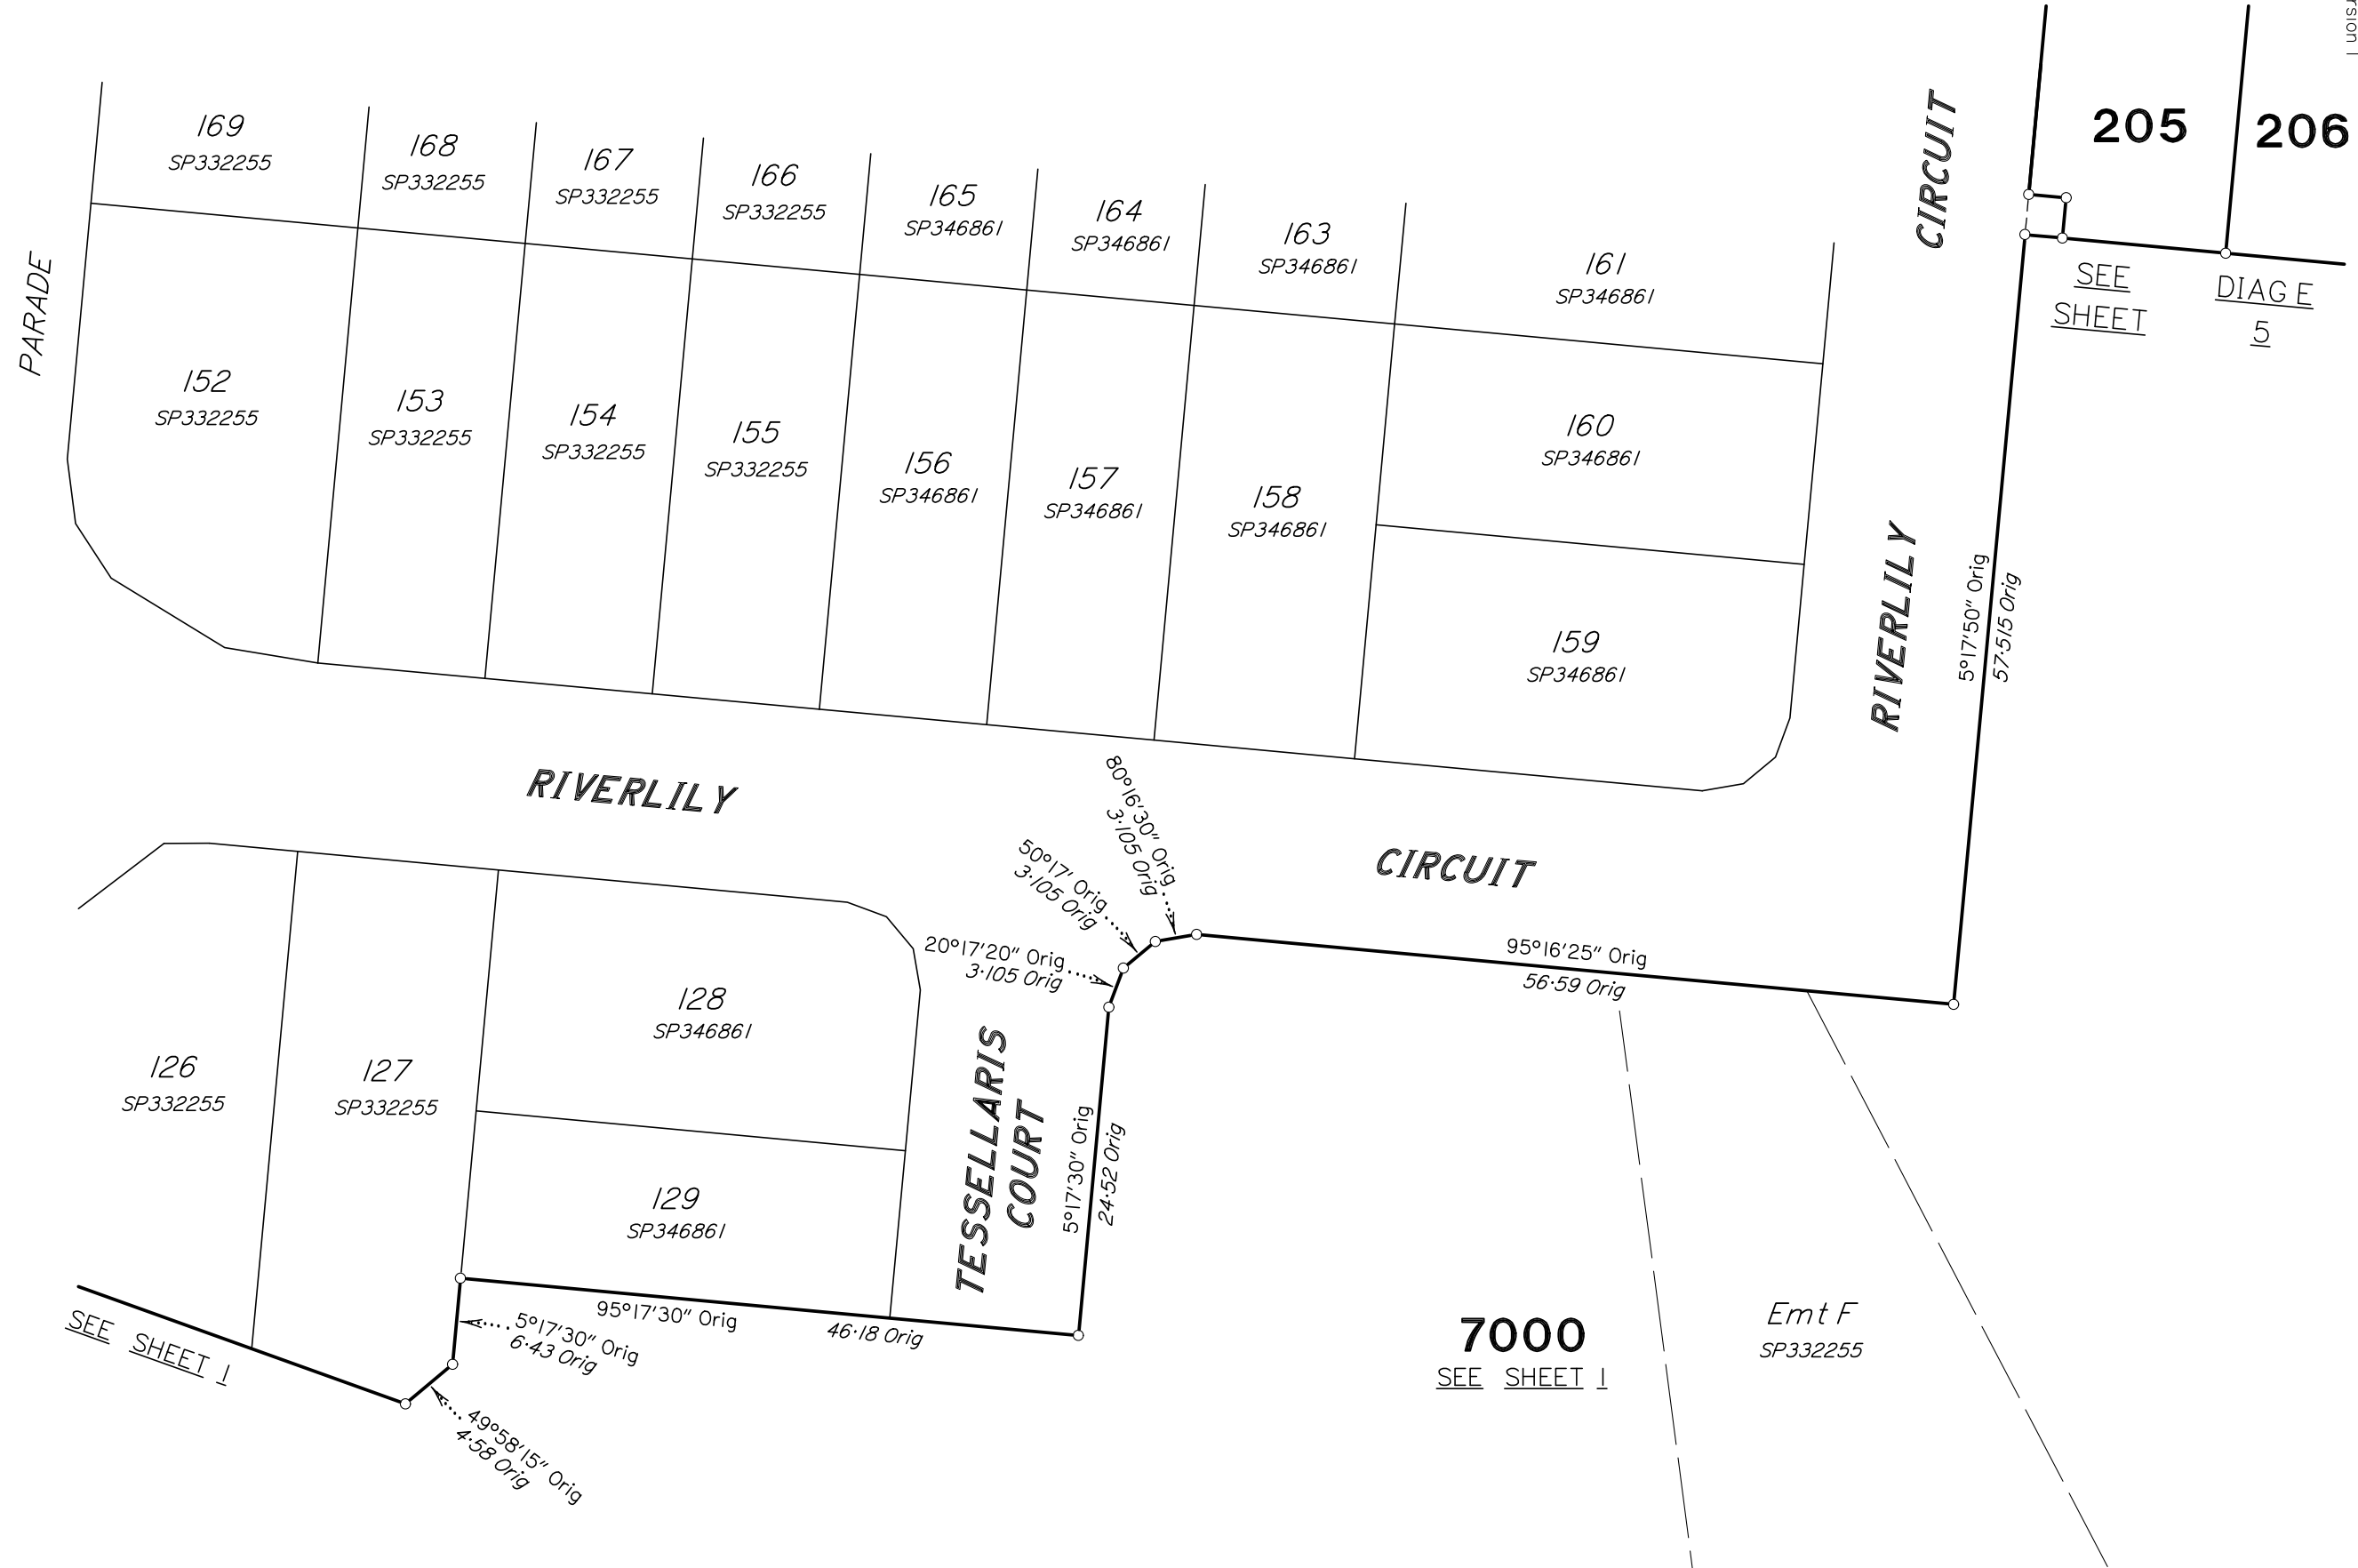

PRELIMINARY

Insert
Plan
Number
SP349213
State copyright reserved.